


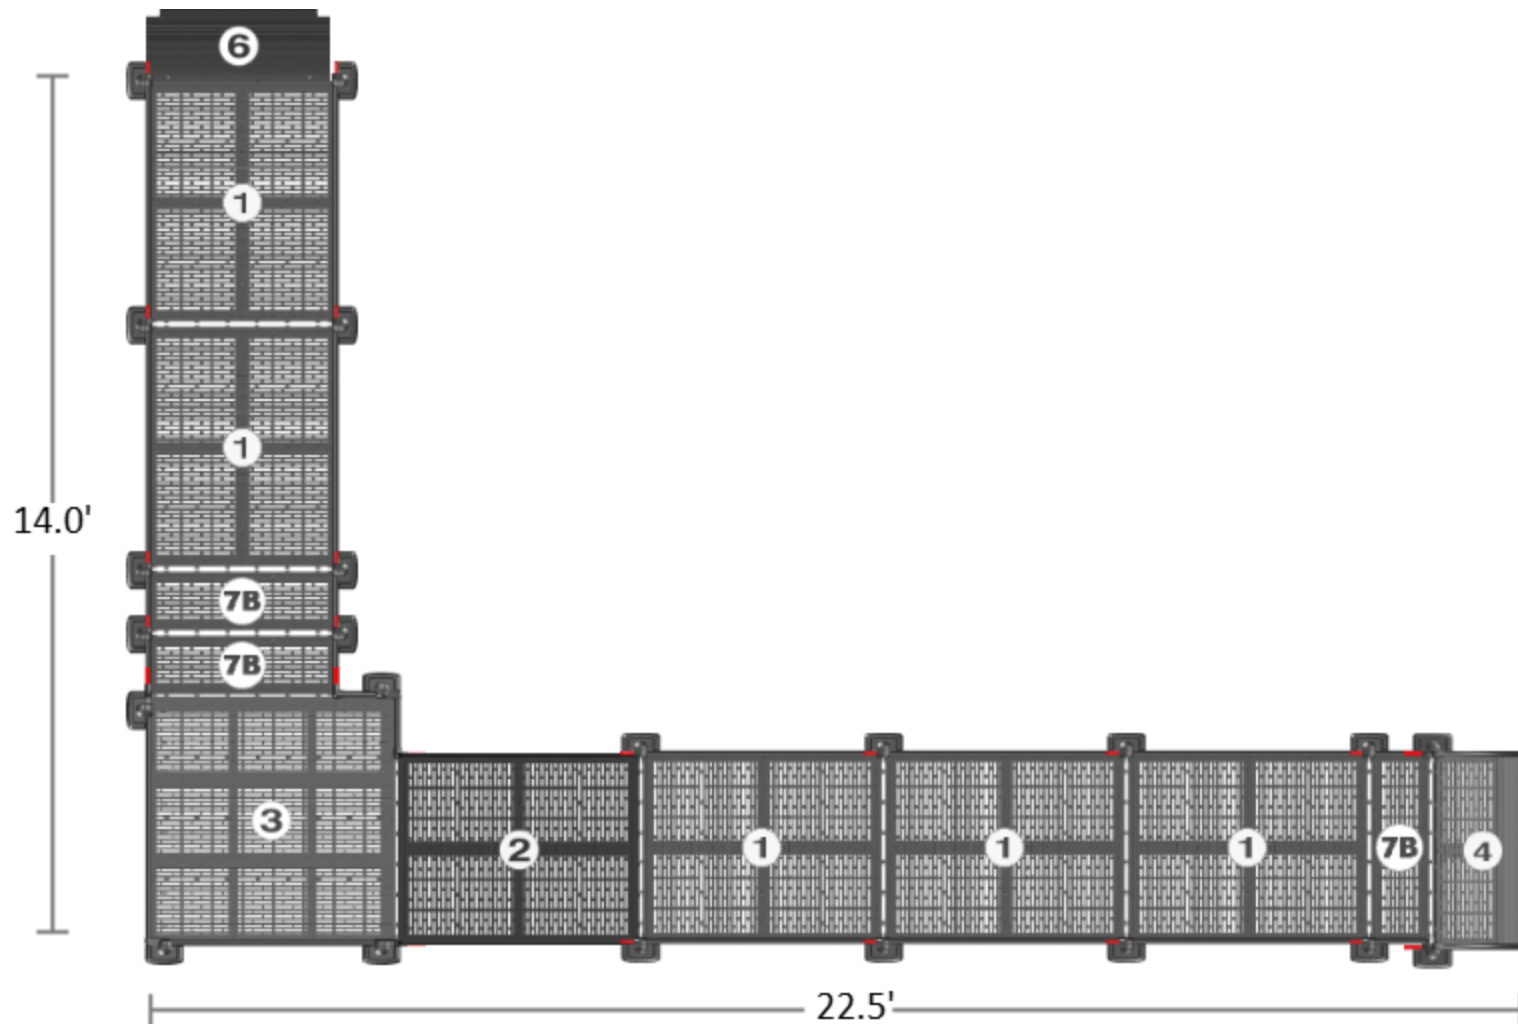

PARTS LIST:

M1: 5 **M4: 1**
M2: 1 **M6: 1**
M3: 1 **M7B: 3**

TARGET RISE:

29"

SELECTED SLOPE:

1:12

ACTUAL SLOPE: 1:11.2



PROJECT:

DESIGNED ON:

Jun 09, 2026

DESIGNED BY:

Jonathan de Kat

YOUR PROJECT NO. 24 MCMaster 2

QRAMP REF NO. 6a28641b24112