


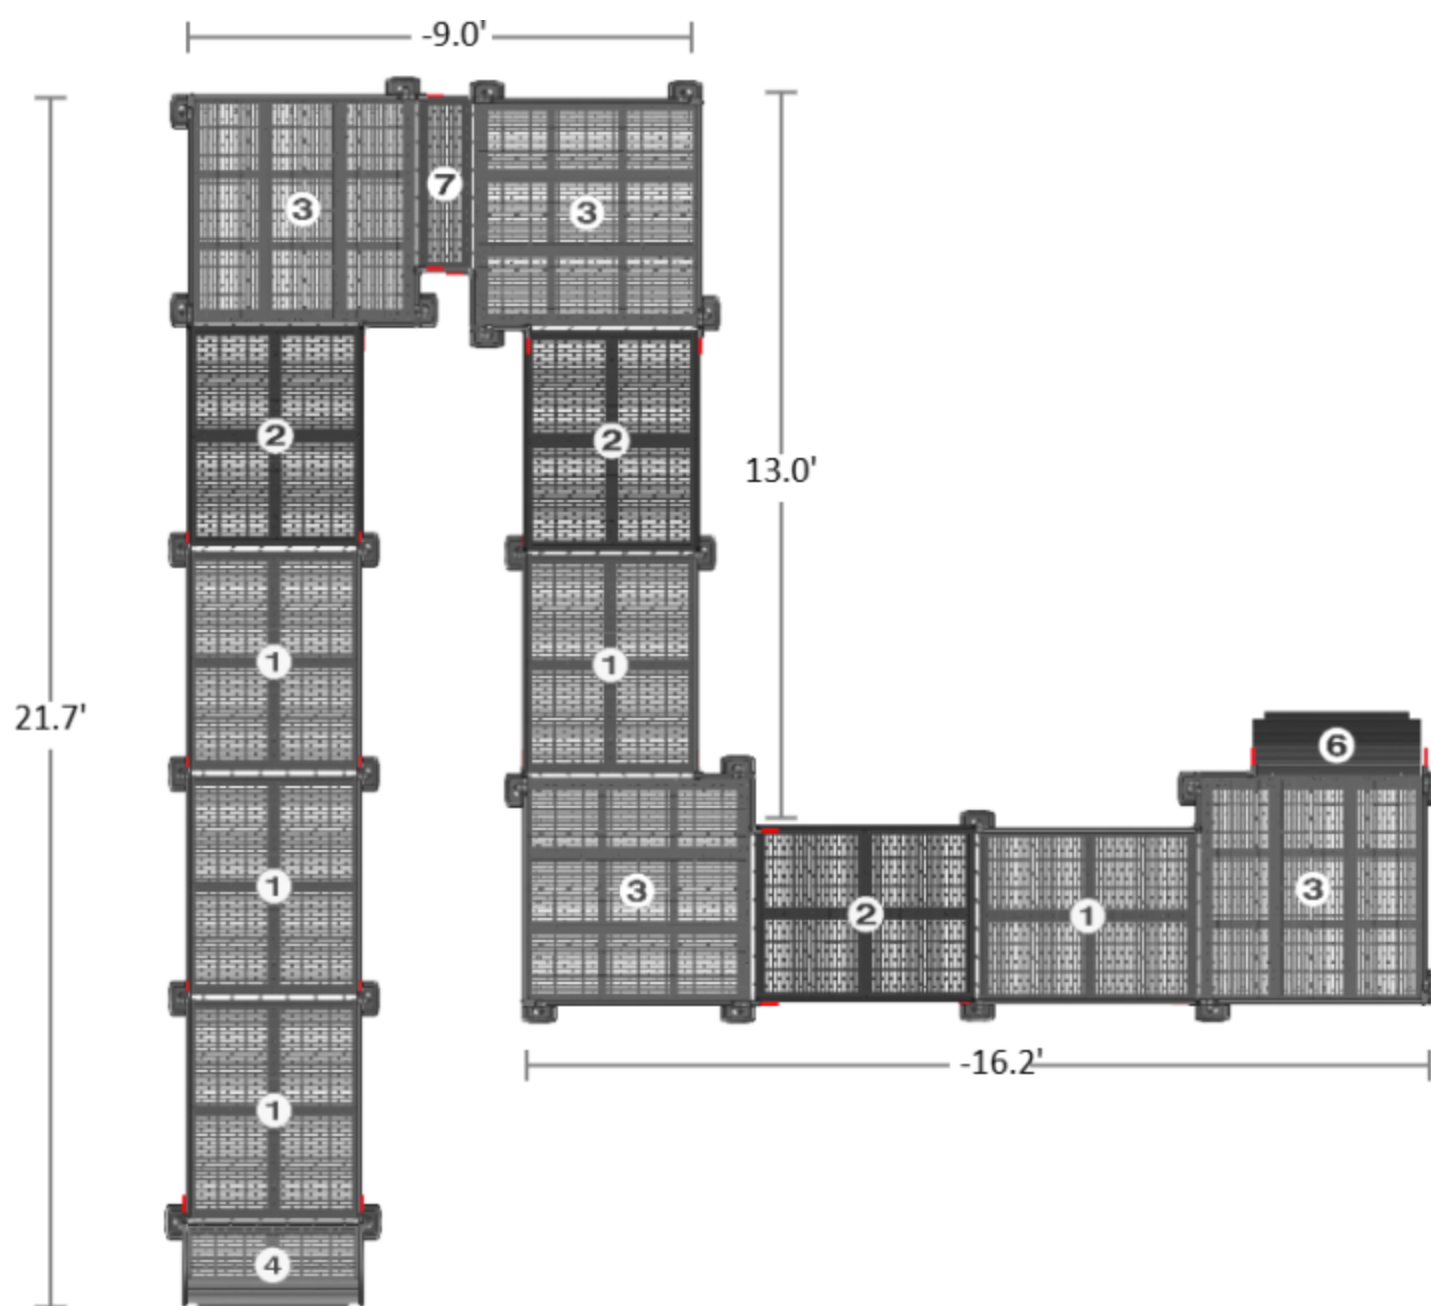

PARTS LIST:	
M1: 5	M4: 1
M2: 3	M6: 1
M3: 4	M7: 1

TARGET RISE: 42"	SELECTED SLOPE: 1:12
ACTUAL SLOPE: 1:9.1	
	

		PROJECT:
DESIGNED ON: Jun 05,2026	DESIGNED BY: Jeff Christie	YOUR PROJECT NO. Farzad
		QRAMP REF NO. 6a22e6b4d1364