


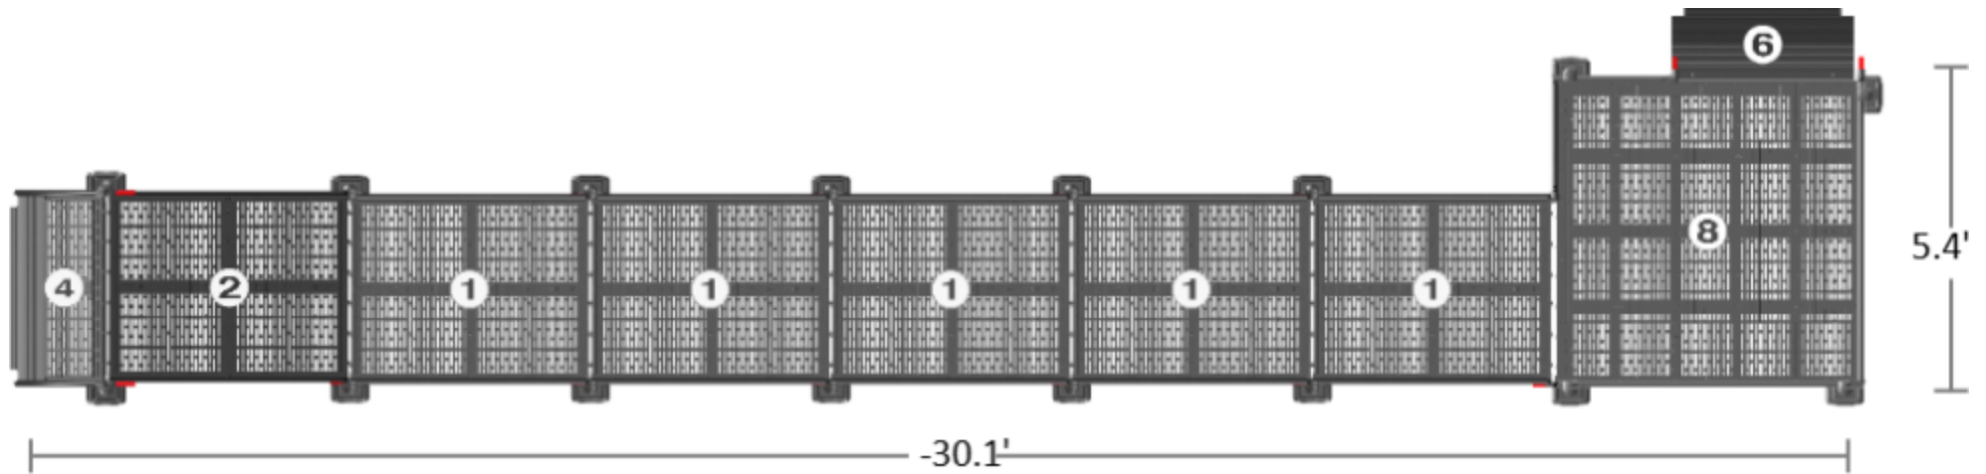

PARTS LIST:

M1: 5 **M6: 1**
M2: 1 **M8: 1**
M4: 1

TARGET RISE: 30"

SELECTED SLOPE: 1:12

ACTUAL SLOPE: 1:9.6



PROJECT:

DESIGNED ON:
Jun 10, 2026

DESIGNED BY:
Jeff Christie

YOUR PROJECT NO. Wallace
QRAMP REF NO. 6a2997da2f565